


平面図

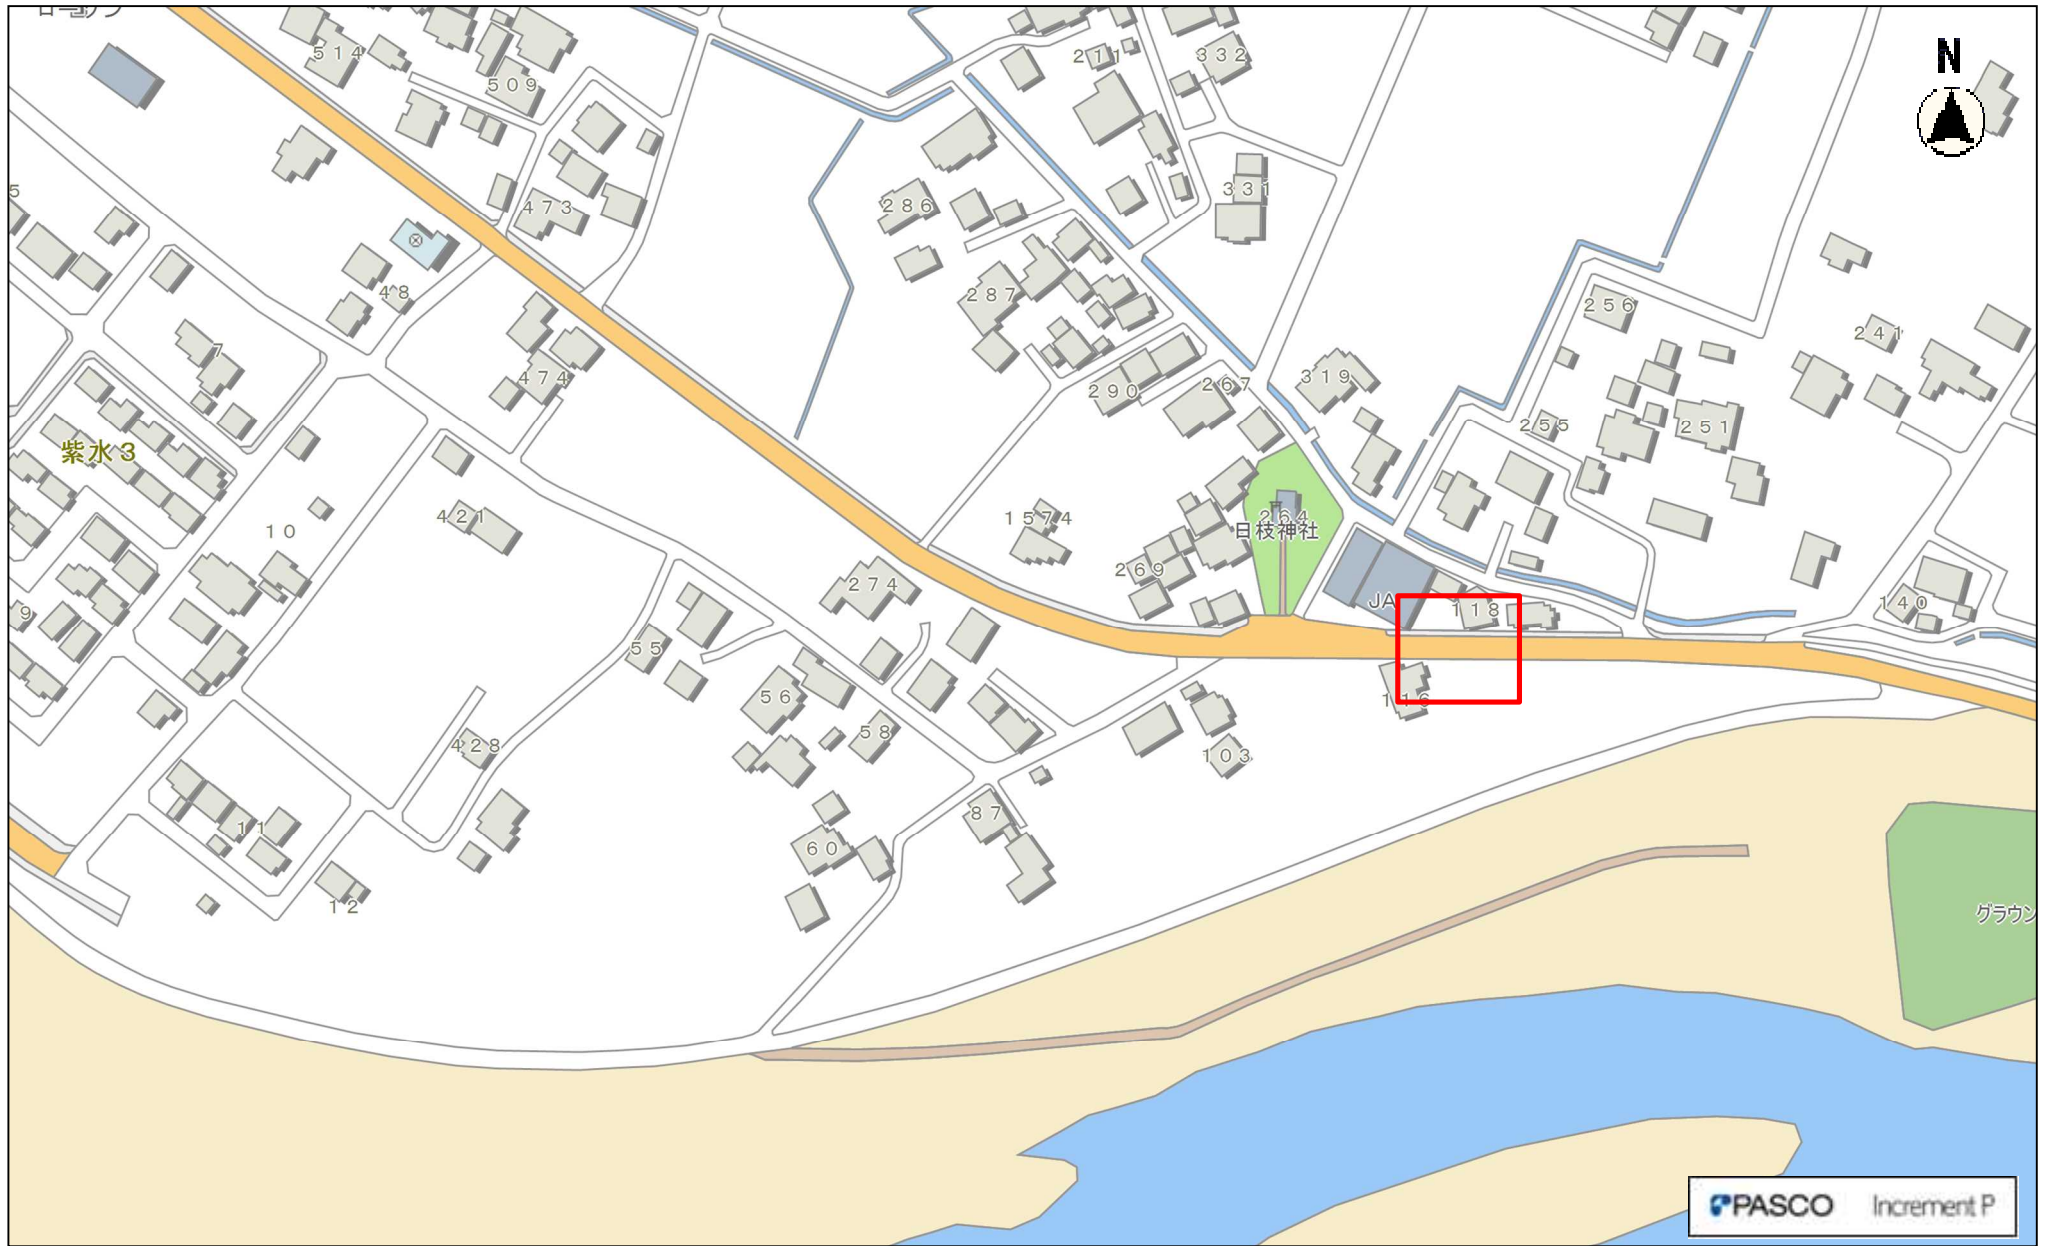

縮尺 1 : 2500
2015106 0 10 20 30 40 50 60 70 80

PASCO Increment P

(C)PASCO (C)INCREMENT P